

Sent on behalf of UBC Building Operations - for Grad and Student Services, please include in your communication to students as applicable

Room 2500A upgrades & renovations Forest Science Centre

Construction: June 13-30, 2022

Please be advised that renovation work will begin next week in room 2500A in the atrium of the Forest Science Centre.

The renovations will include installing a partially enclosed meeting room in 2500A, replacement of carpet, and new tables and chairs. During this work, there will be regular construction noise around the area. Please see the attached for the location of work.

Thank you for your patience and understanding.

FOR QUESTIONS OR CONCERNS:

Colleen Mah, Associate Project Manager

604-916-4886

colleen.mah@ubc.ca

Victor Wong, Project Coordinator


604-619-0764

victor.wd.wong@ubc.ca

Francois Desmarais, Facilities Manager

604-822-0068

francois.desmarais@ubc.ca

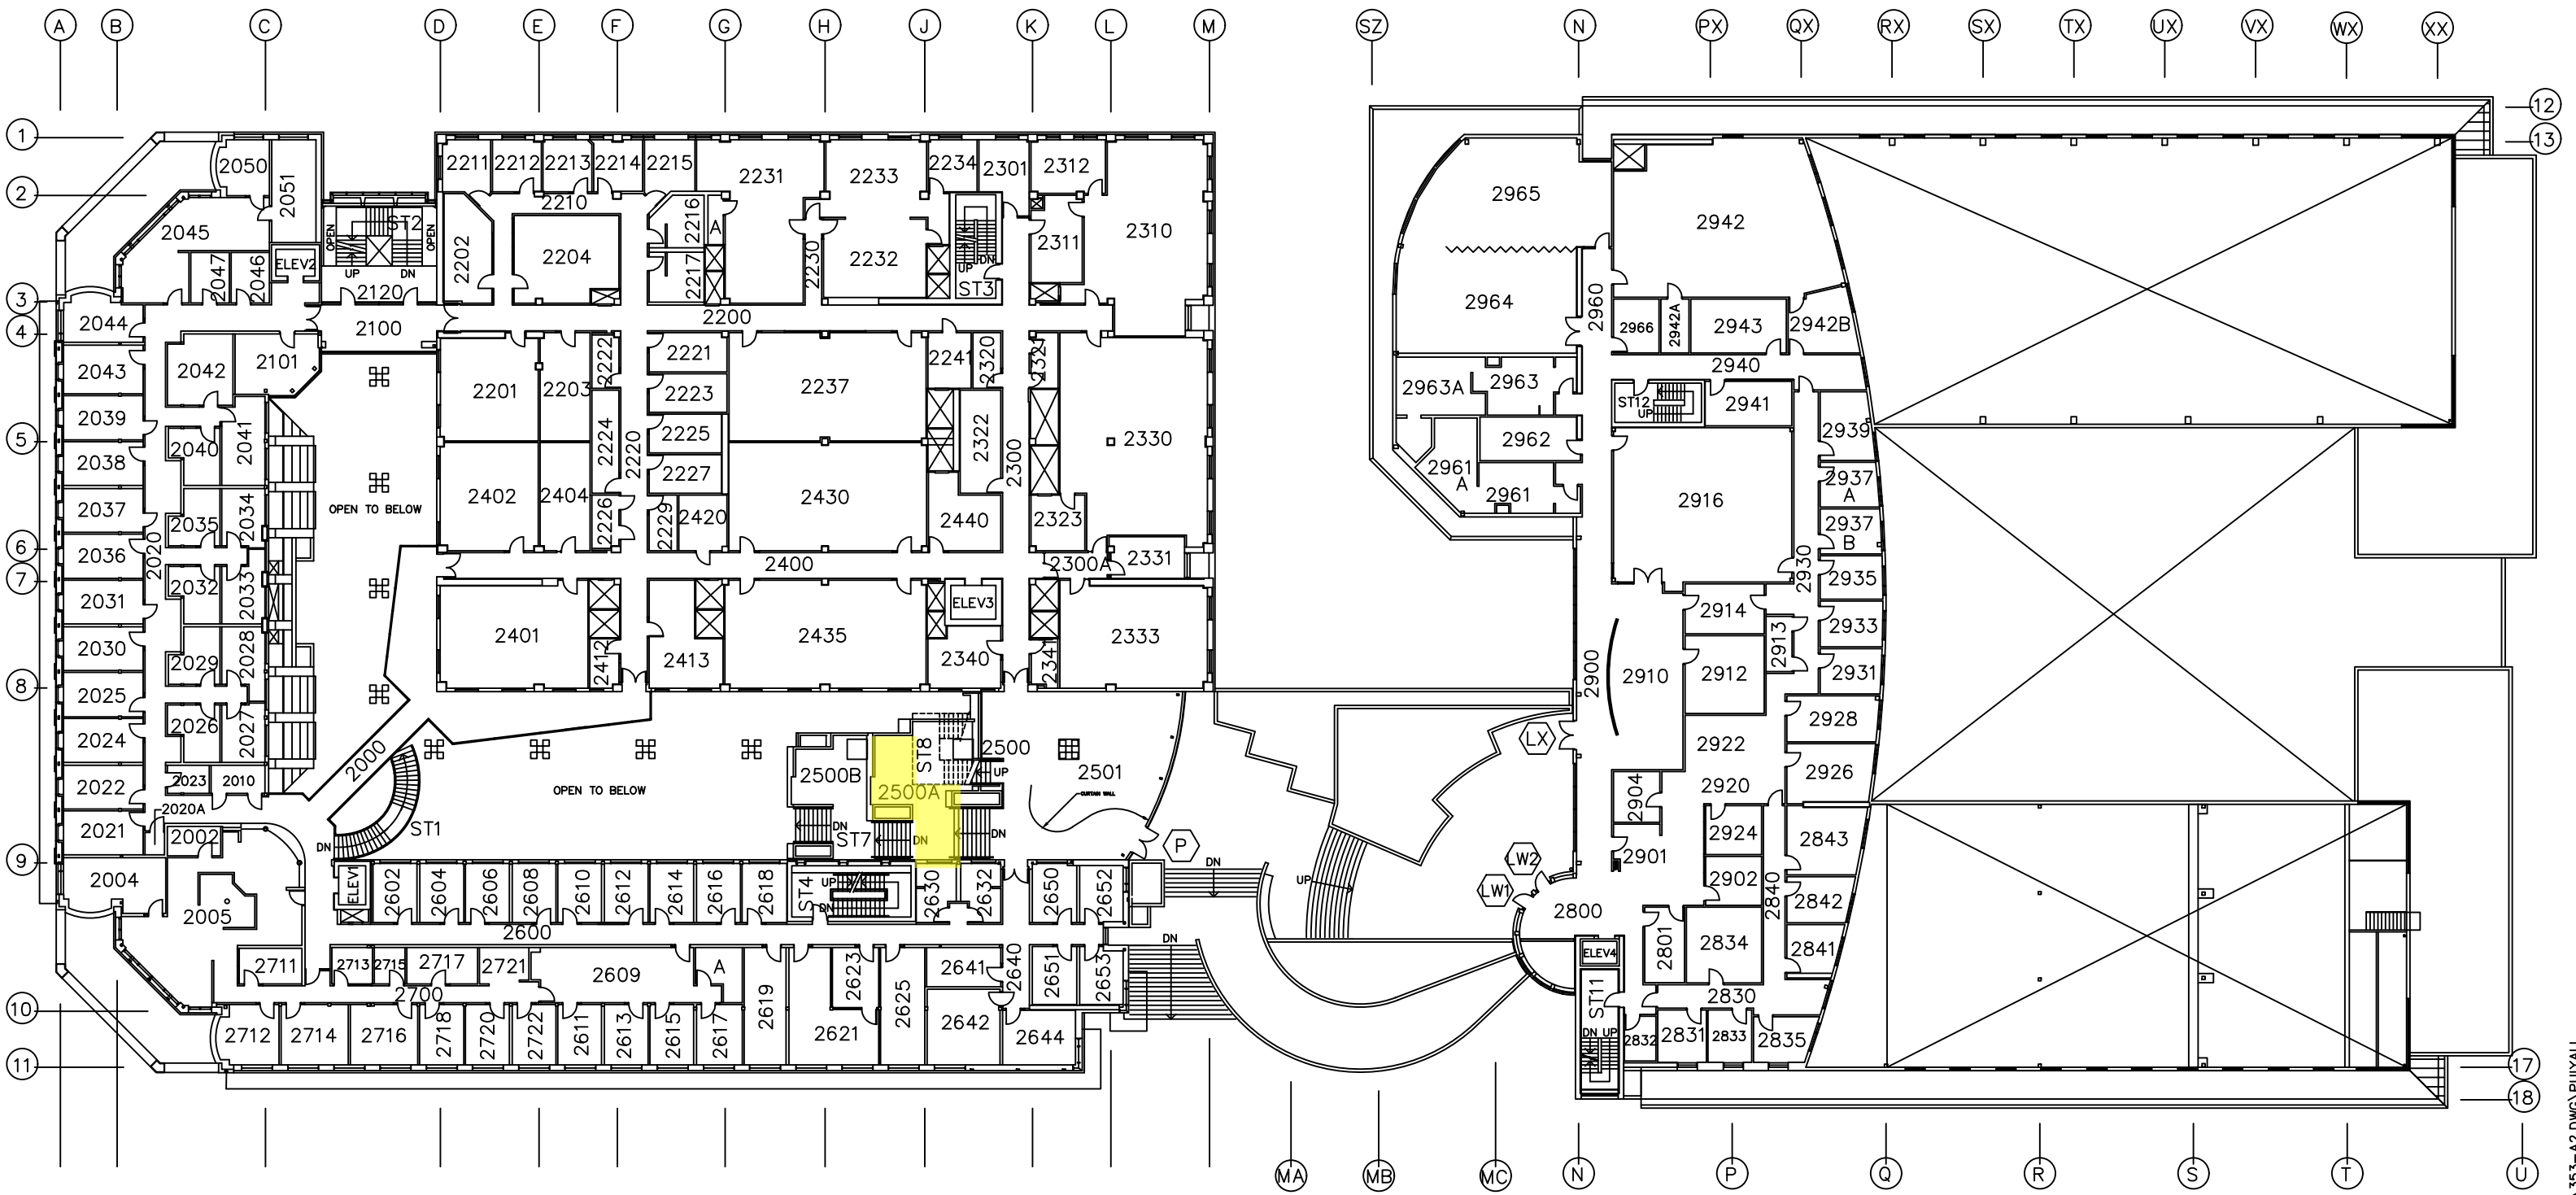

COPYRIGHT (C) THE UNIVERSITY OF BRITISH COLUMBIA 2020 KEYPLAN BY INFRASTRUCTURE DEVELOPMENT



THE UNIVERSITY OF BRITISH COLUMBIA
FOREST SCIENCES CENTRE
2424 MAIN MALL, V6T 1Z4

* DENOTES LAST REVISION

FLOOR	CONSTRUCTION DATE	KEYPLAN DATE	SCALE	DRAWN BY	PAGE	No.	DATE	PROJ. No.	REFERENCE	BY
SECOND	1998	23 JUN 97	1: 400	AI	4 OF 8	06	25 JAN 22	SR42009	RM2621 NEW DOOR	PL
						05	17 SEP 19	SR171912	RM NUM. APPROVED	PL
						04	18 JAN 06	-	353-06-125	DCB

S:\FIS\CAD\KEYPLANS\353\353-A2.DWG\PUYIYU